



BASEMENT FLOOR PLAN - OPTION C
 SCALE: 1/8"=1'-0"

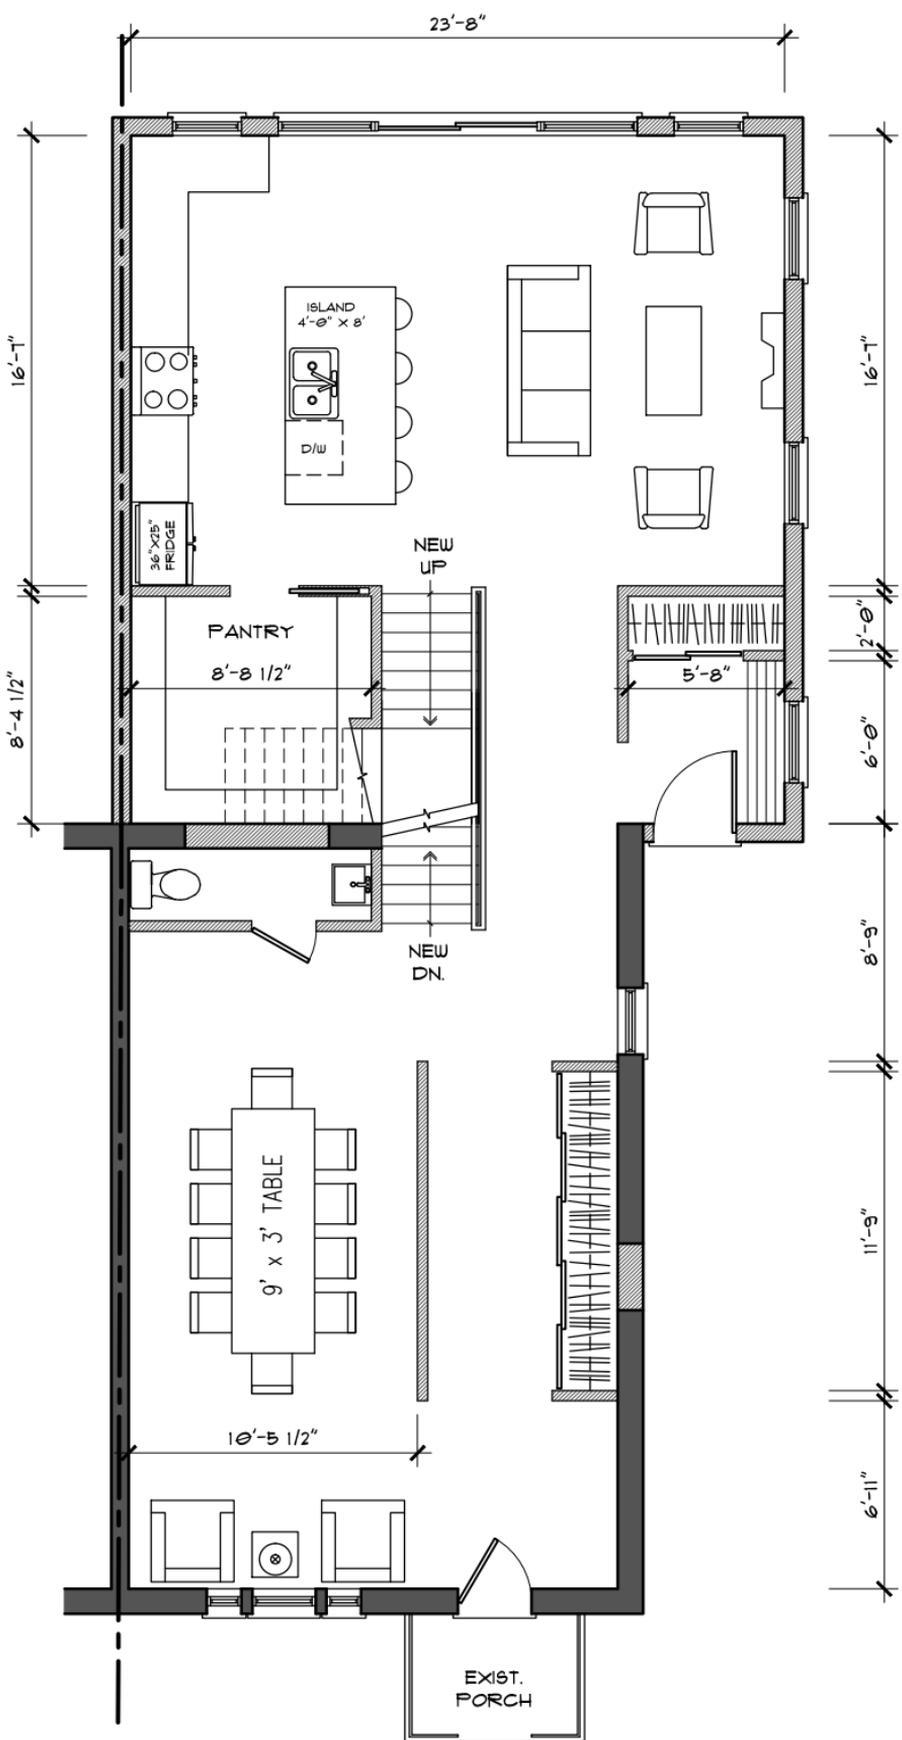

GROUND FLOOR PLAN - OPTION C
 SCALE: 1/8"=1'-0"

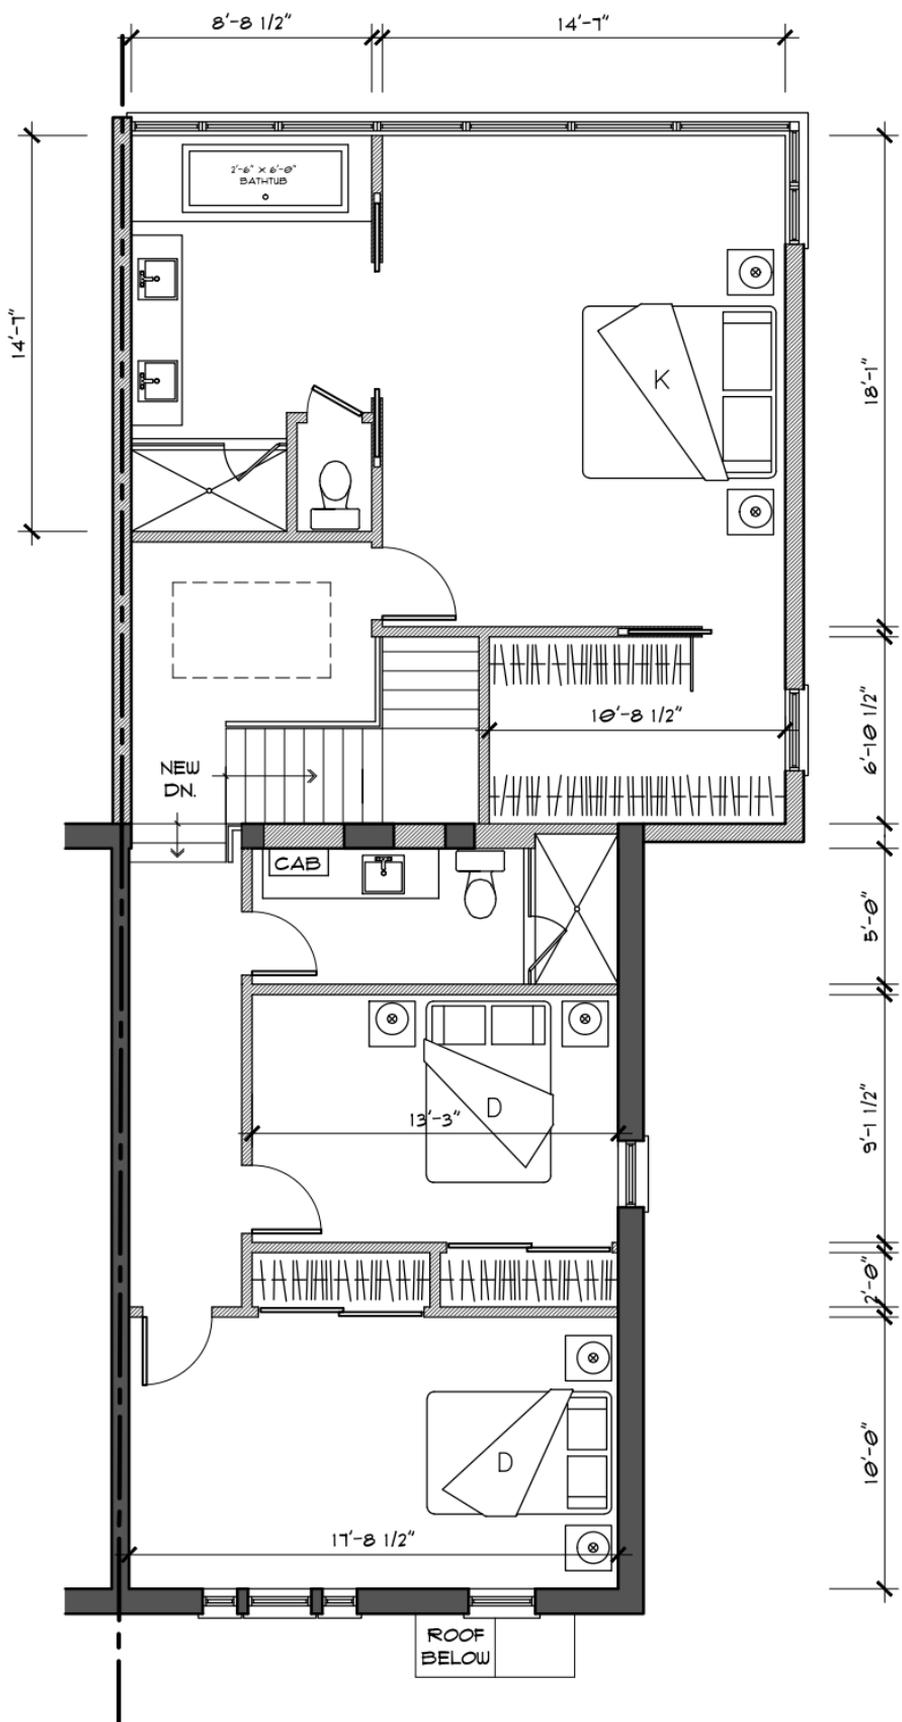

SECOND FLOOR PLAN - OPTION C

SCALE: 1/8"=1'-0"