

INSTALLATION of fiberglass insulation



note: two layers of Fiberglass Insulation to be used between and behind the stud wall.




Layer #1 = R-38



Layer #2 = R-30

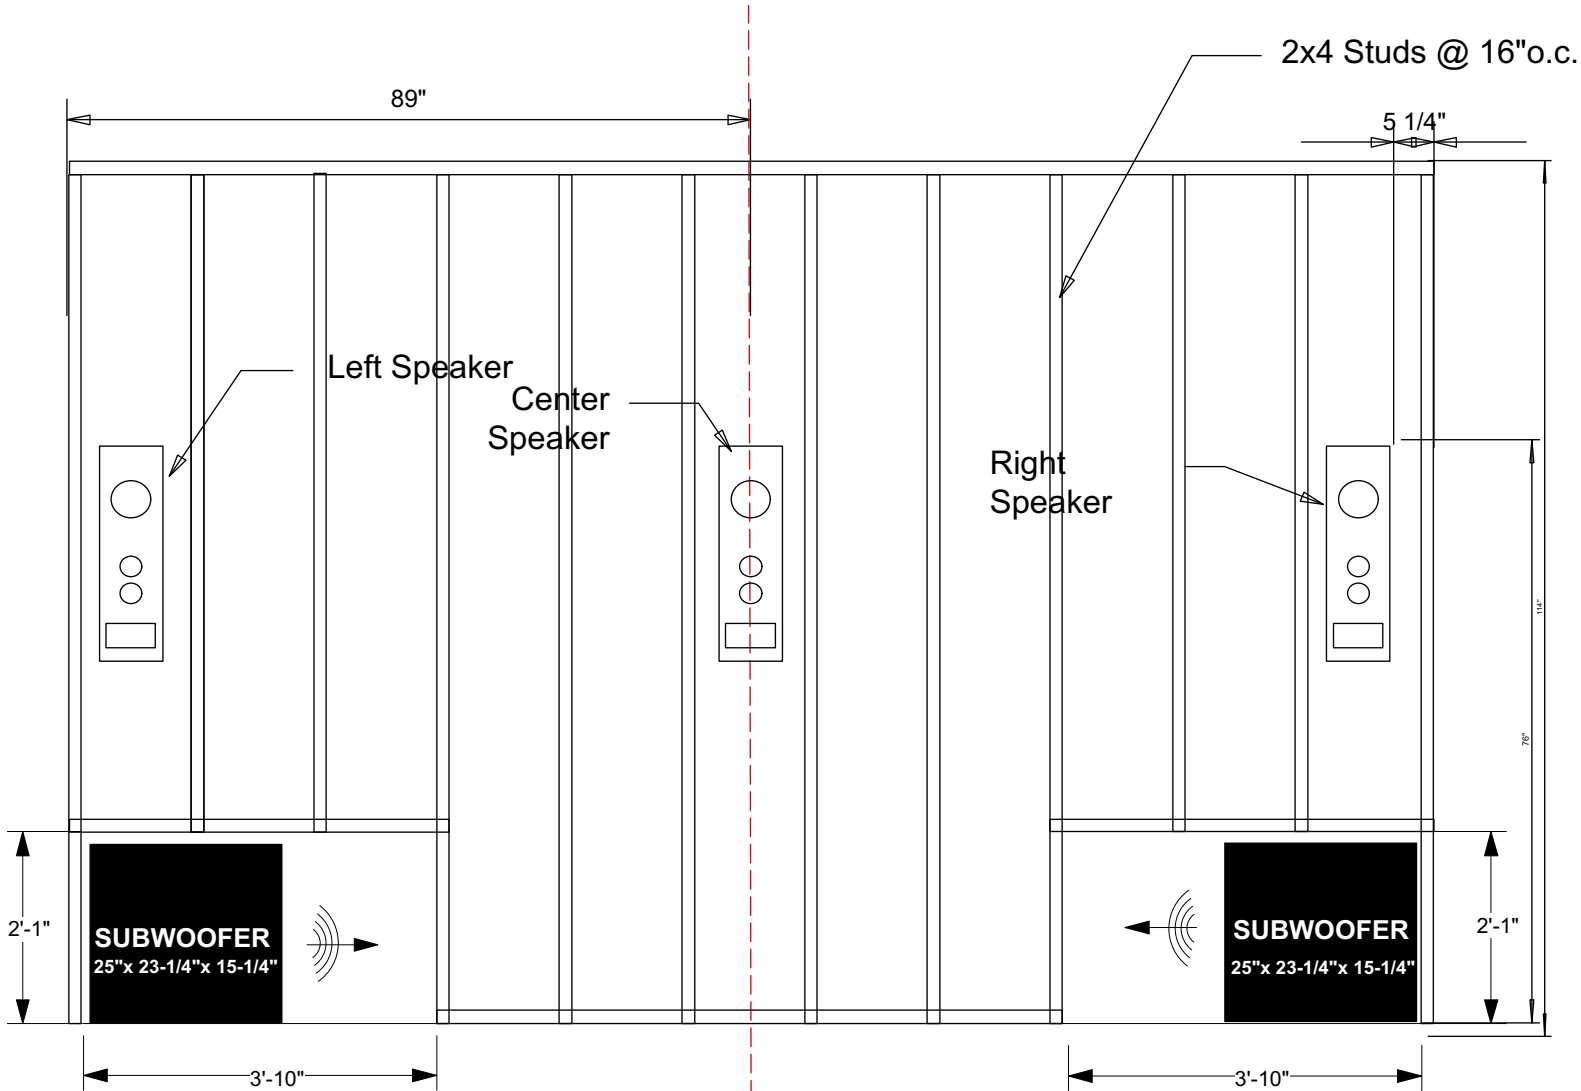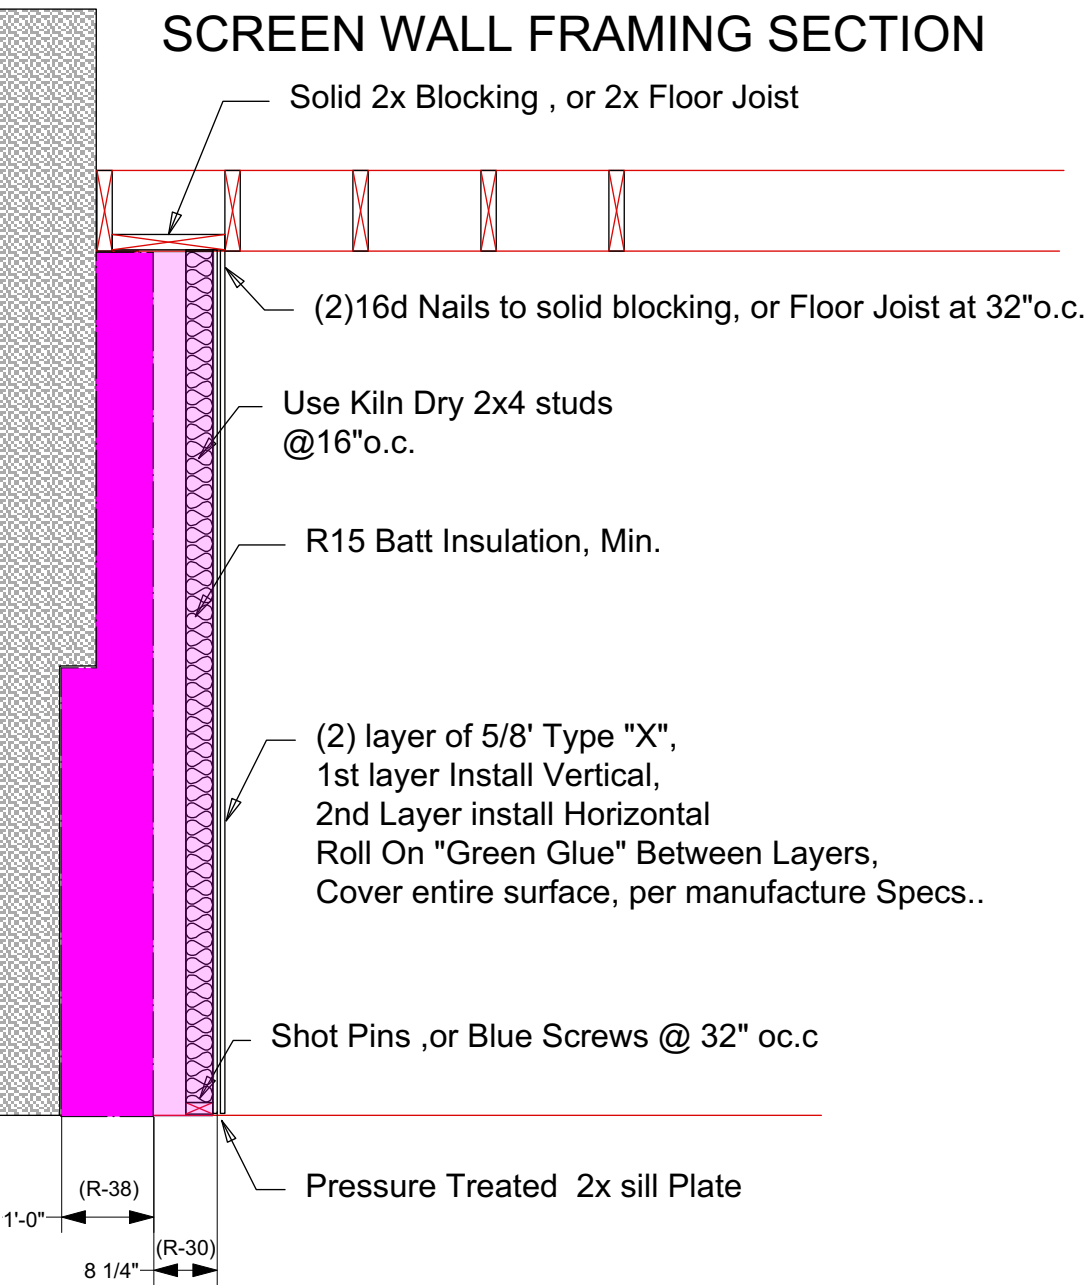

SCREEN WALL FRAMING ELEVATION

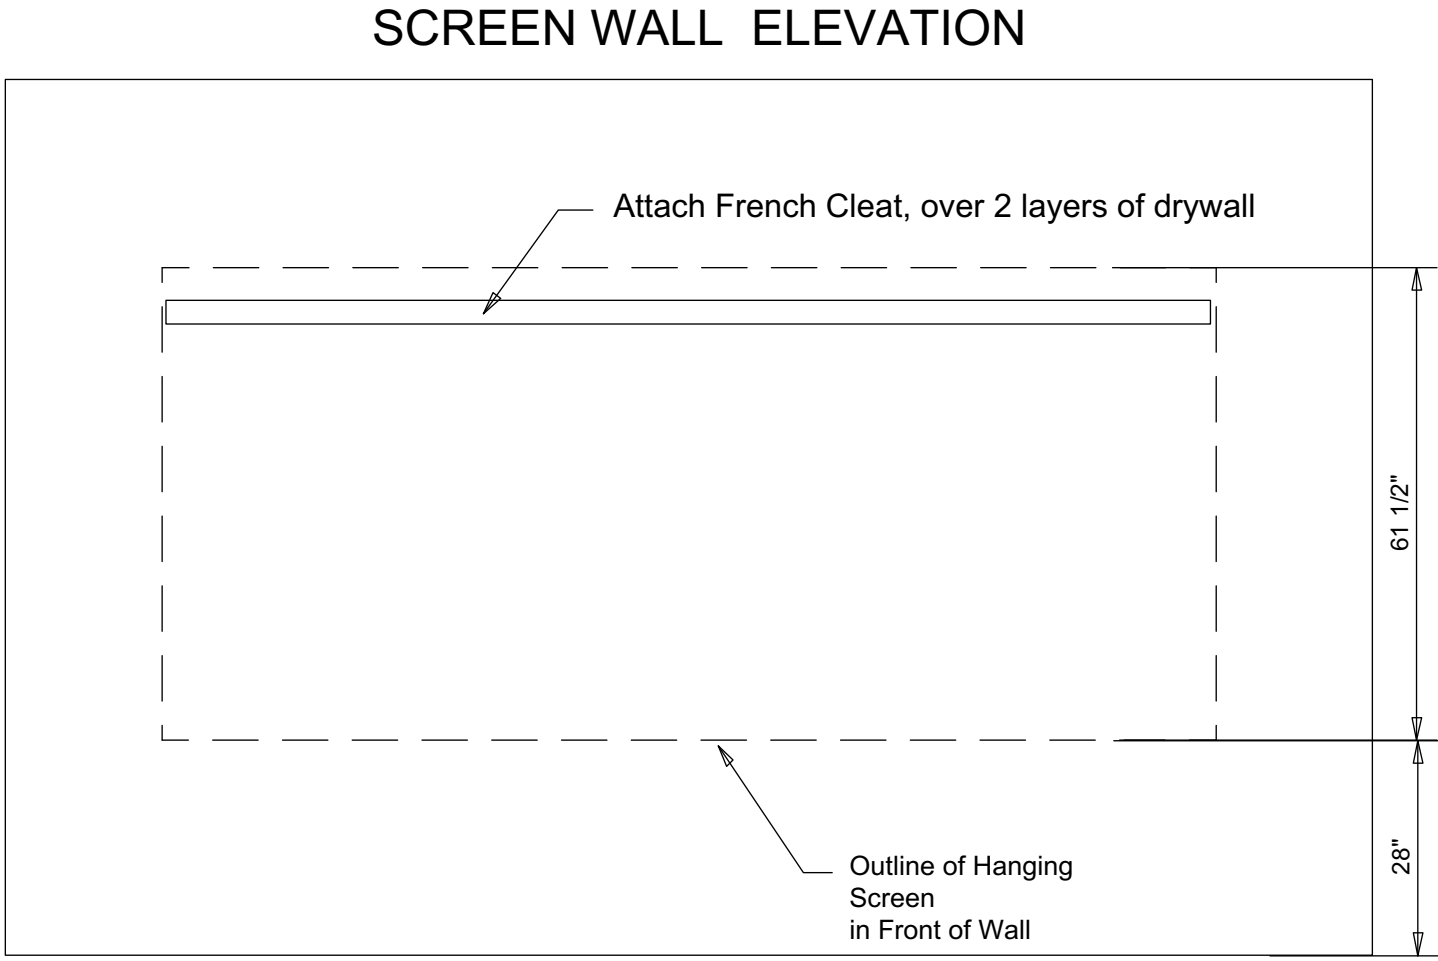

SCREEN WALL ELEVATION